



**TOWN OF HUNTSVILLE
QUOTE**

**PARKING LOT WINTER MAINTENANCE FOR
PORT SYDNEY COMMUNITY HALL**

Fax to:

Acting Director of Public Works

789-2742

General Information:

- (a) Quotes will be accepted by the Acting Director of Public Works until August 13, 2010 at 1:00 PM.
- (b) Lowest or any quote not necessarily accepted.
- (c) In order to receive payment, the contractor must submit an invoice bi-weekly to the Town of work completed to coincide with the pay period.
- (d) Applicable H.S.T. Registration Number must accompany your bid.
- (e) Contractor to supply proof of Workers' Compensation and \$5,000,000 Commercial General Liability insurance.
- (f) All operations shall comply with the following (and not limited to): Health and Safety Act, Highway Traffic Act and Environmental Protection Act.
- (g) Any cost incurred due to charges being laid under the Health and Safety Act, Highway Traffic Act or Ministry of Environmental Protection Act shall be the responsibility of the contractor.
- (h) Submissions sent by facsimile WILL BE ACCEPTED.
- (i) The anticipated start date is November 1, 2010.
- (j) Possible one year extension based on mutual agreement between both parties.
- (k) If a contractor fails to perform the work or fails to perform it to the satisfaction of the Town this agreement may be terminated at any time.

**Port Sydney Community Hall
Parking Lot Winter Maintenance
QUOTE**

PROJECT DESCRIPTION: Parking lot winter maintenance at Port Sydney Community Hall.

PROJECT LOCATION: 607 Muskoka Road 10, Port Sydney.

AGENT: The Corporation of the Town of Huntsville

CONTRACTOR:

Contractor's Name

Contractor's Address

Telephone Number

Facsimile Number

Authorized Signature

Position of Signer

Plowing only:

\$ _____/trip + H.S.T. of \$ _____ = **TOTAL BID \$** _____

Sanding only:


\$ _____/trip + H.S.T. of \$ _____ = **TOTAL BID \$** _____

Plowing and Sanding:

\$ _____/trip + H.S.T. of \$ _____ = **TOTAL BID \$** _____

LOWEST OR ANY QUOTE NOT NECESSARILY ACCEPTED

Port Sydney Community Hall

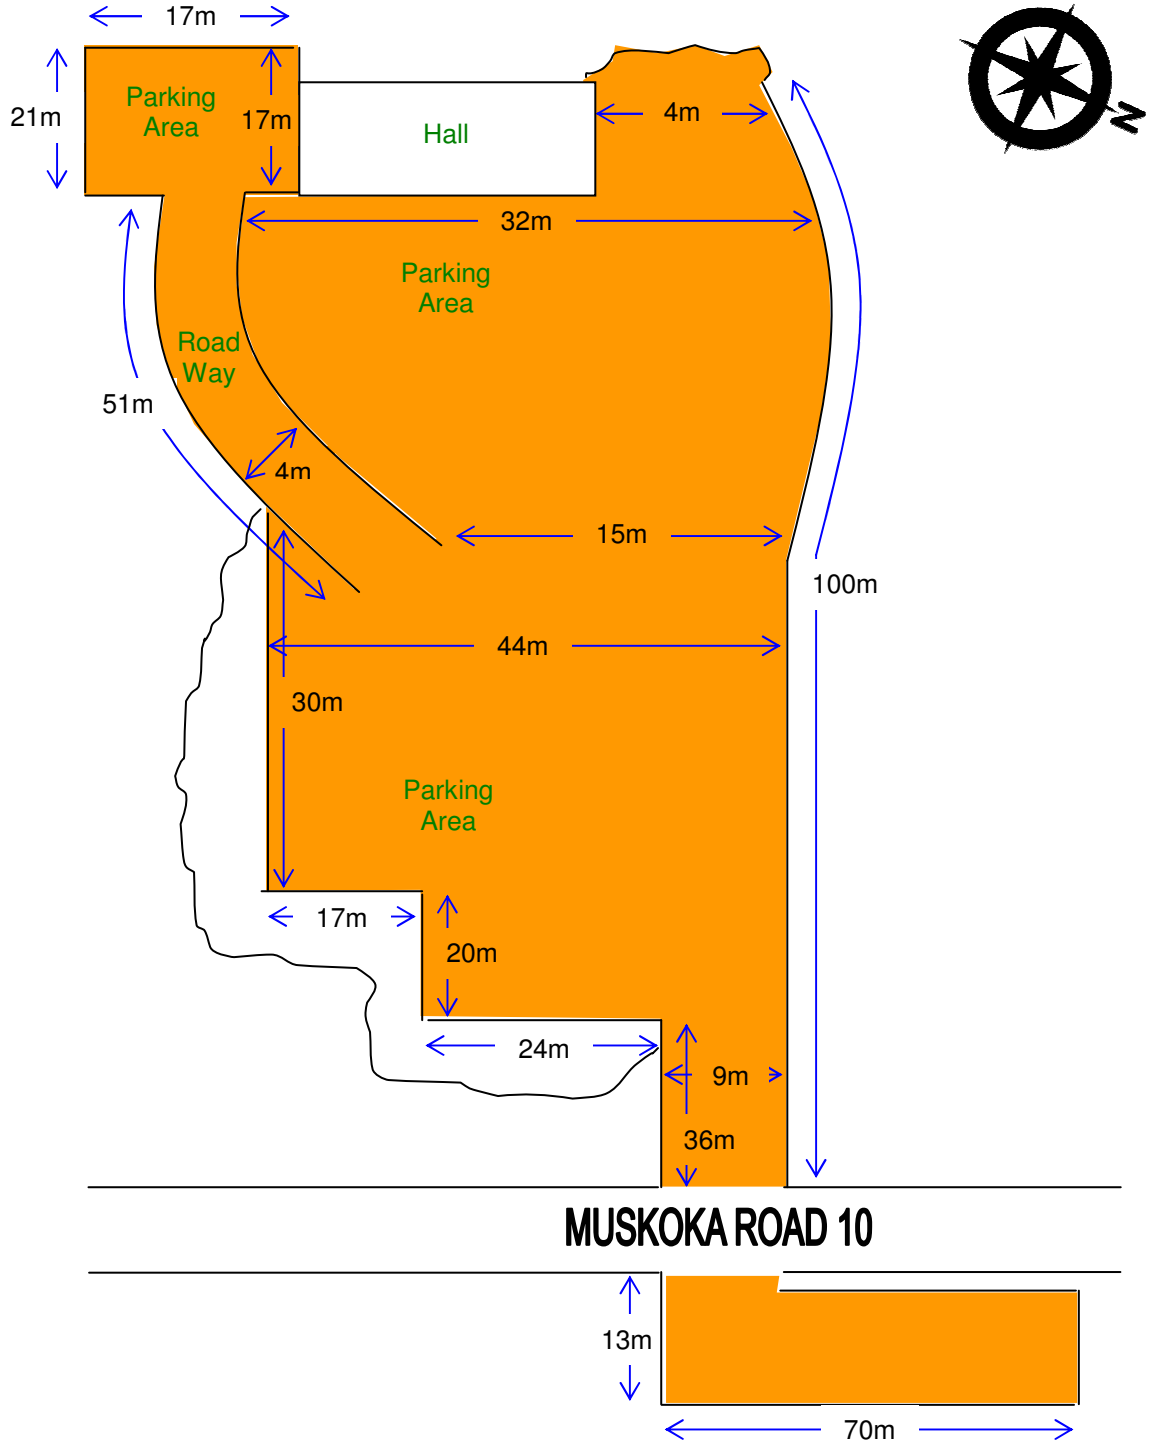

NOT TO SCALE